



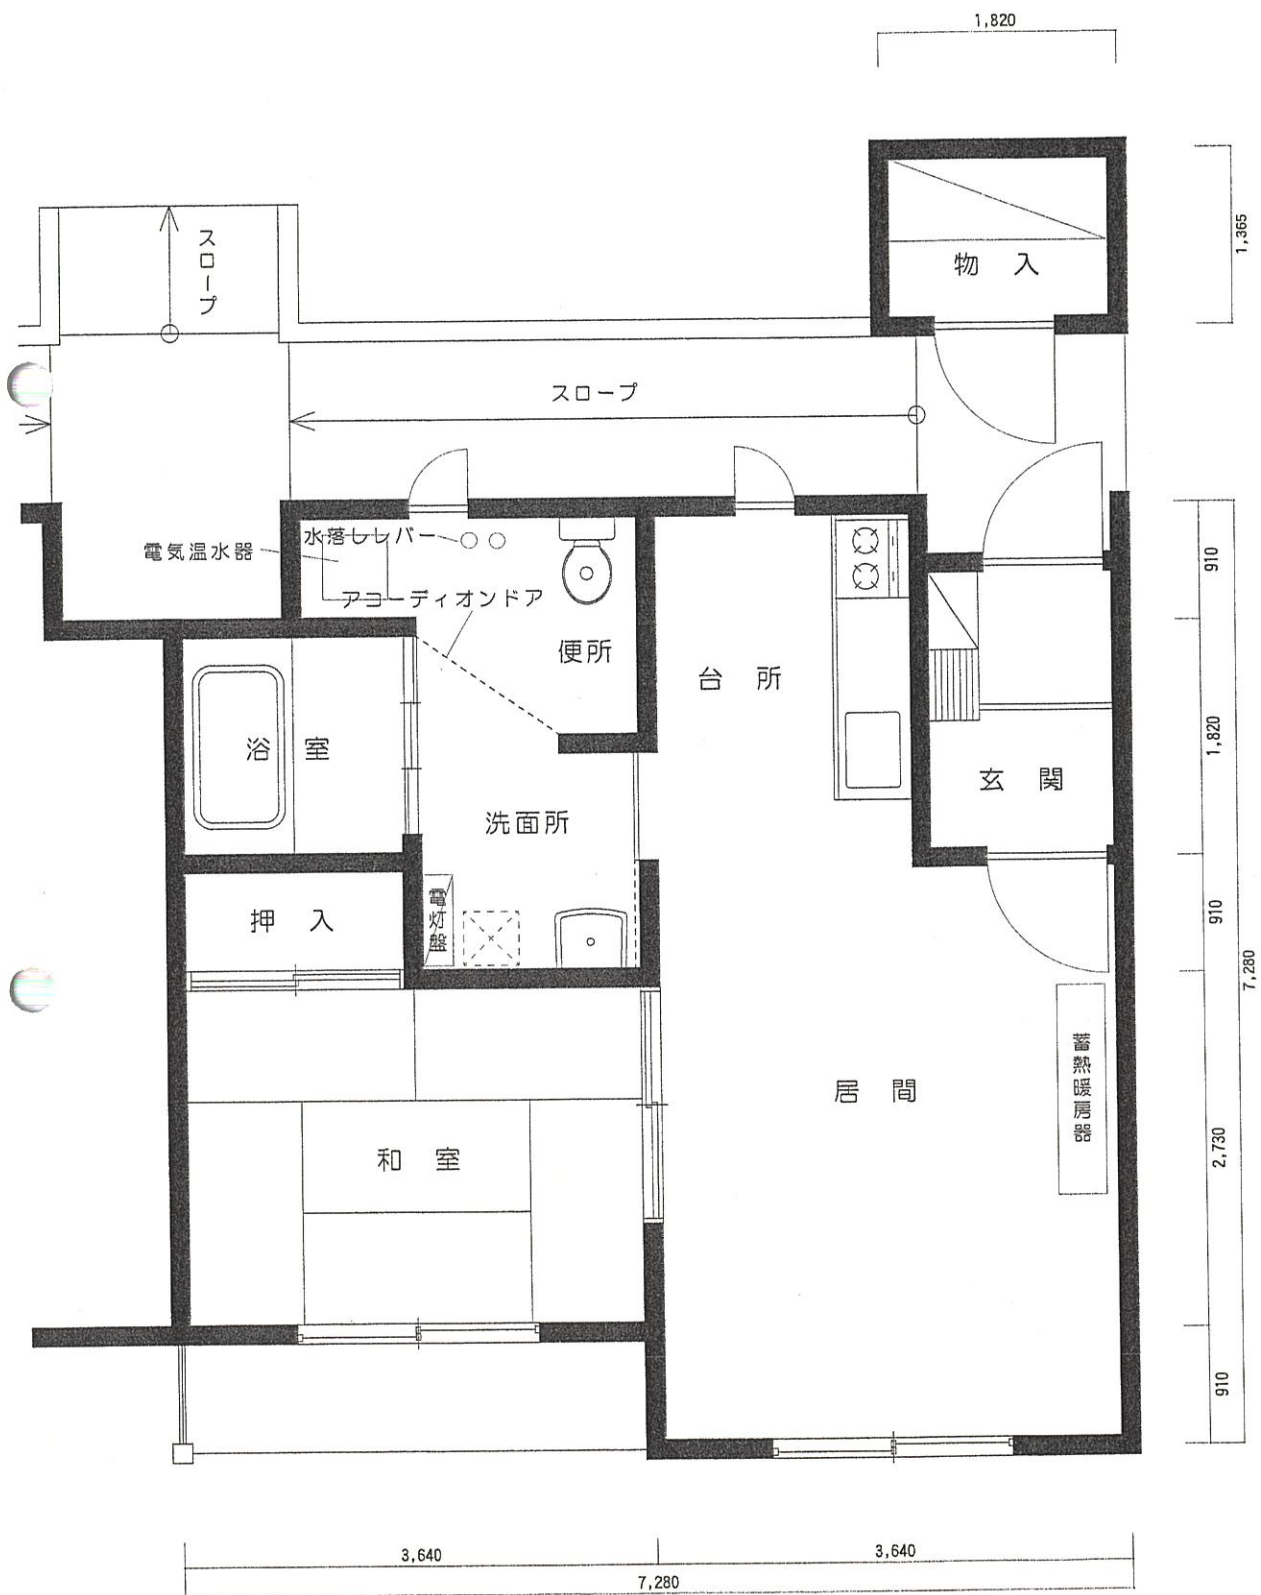

平面図 (1LDK) S=1/50

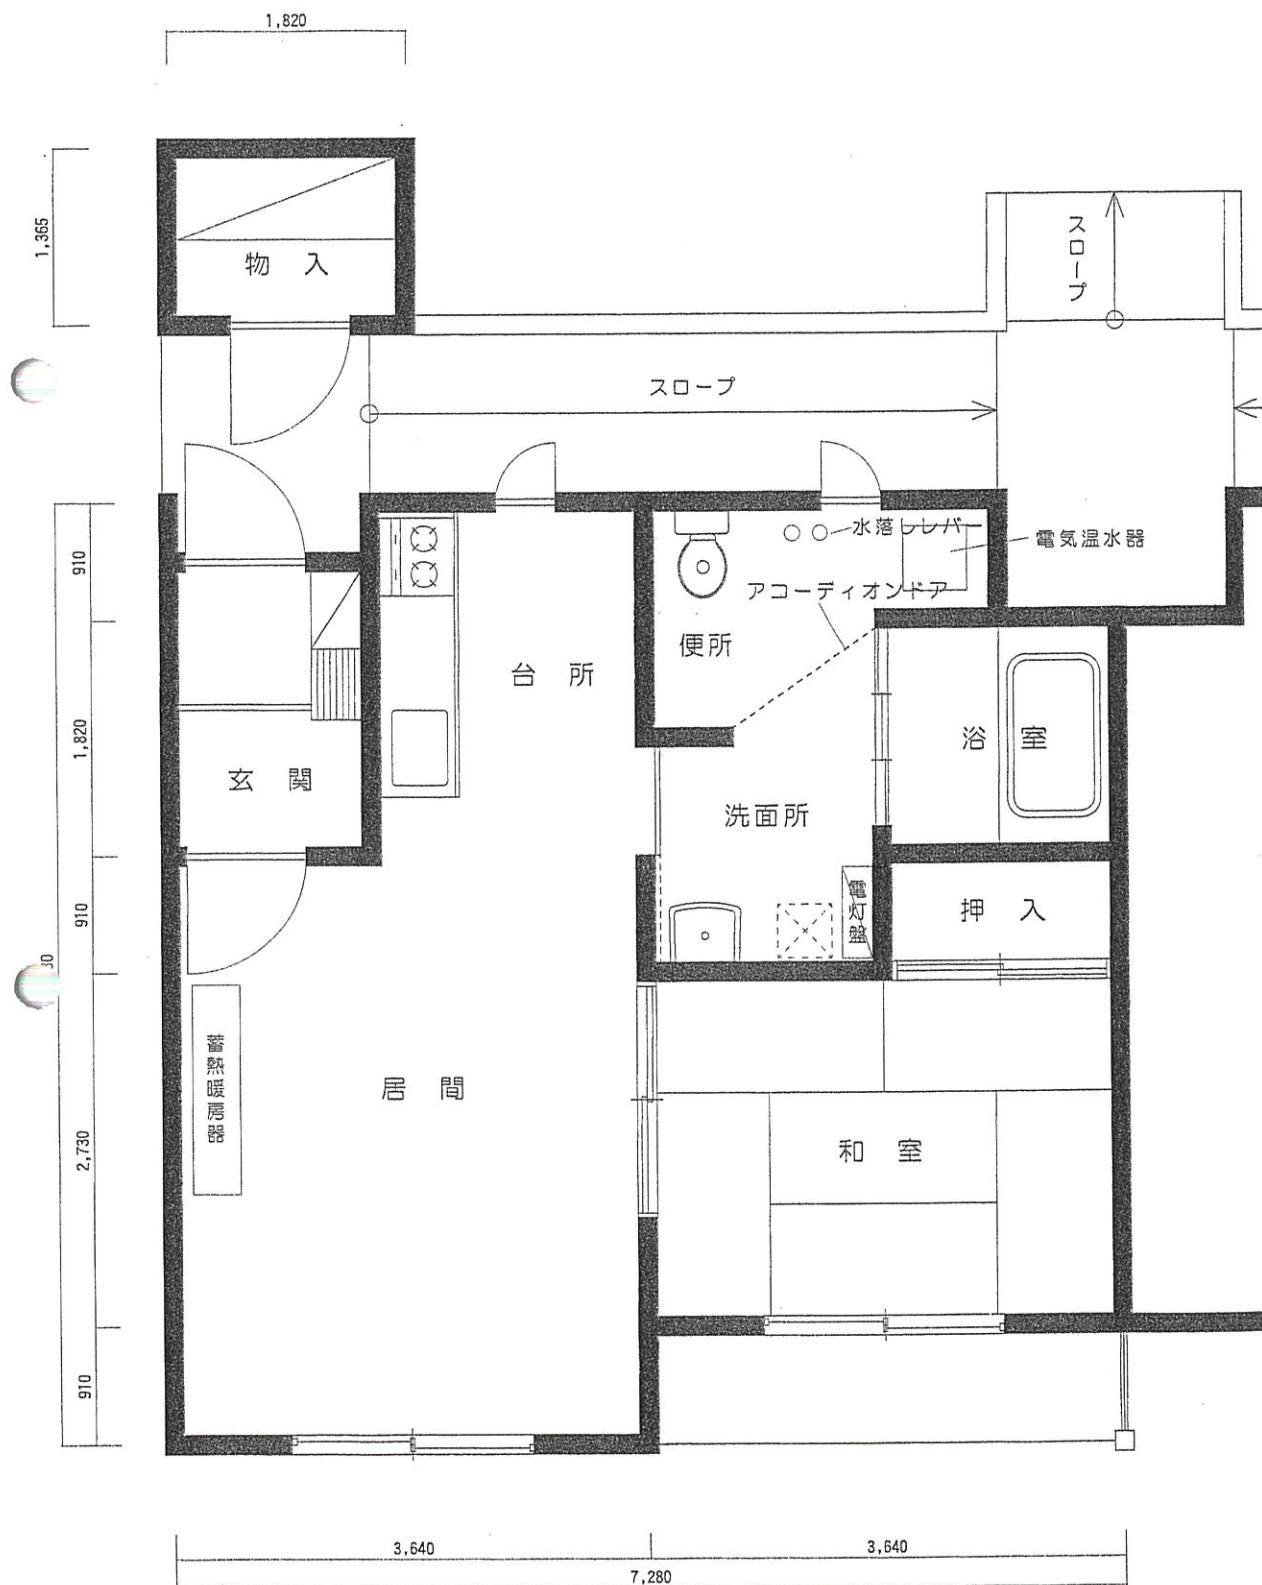

平面図 (1LDK) S=1/50